



**COTTAGES ON 11th AVE
 MT. DORA FLORIDA**

 

JOB NUMBER	
DATE	
REVISIONS	
DRAWN	
CHECKED	

DATE	
REVISIONS	

SHEET	
OF	

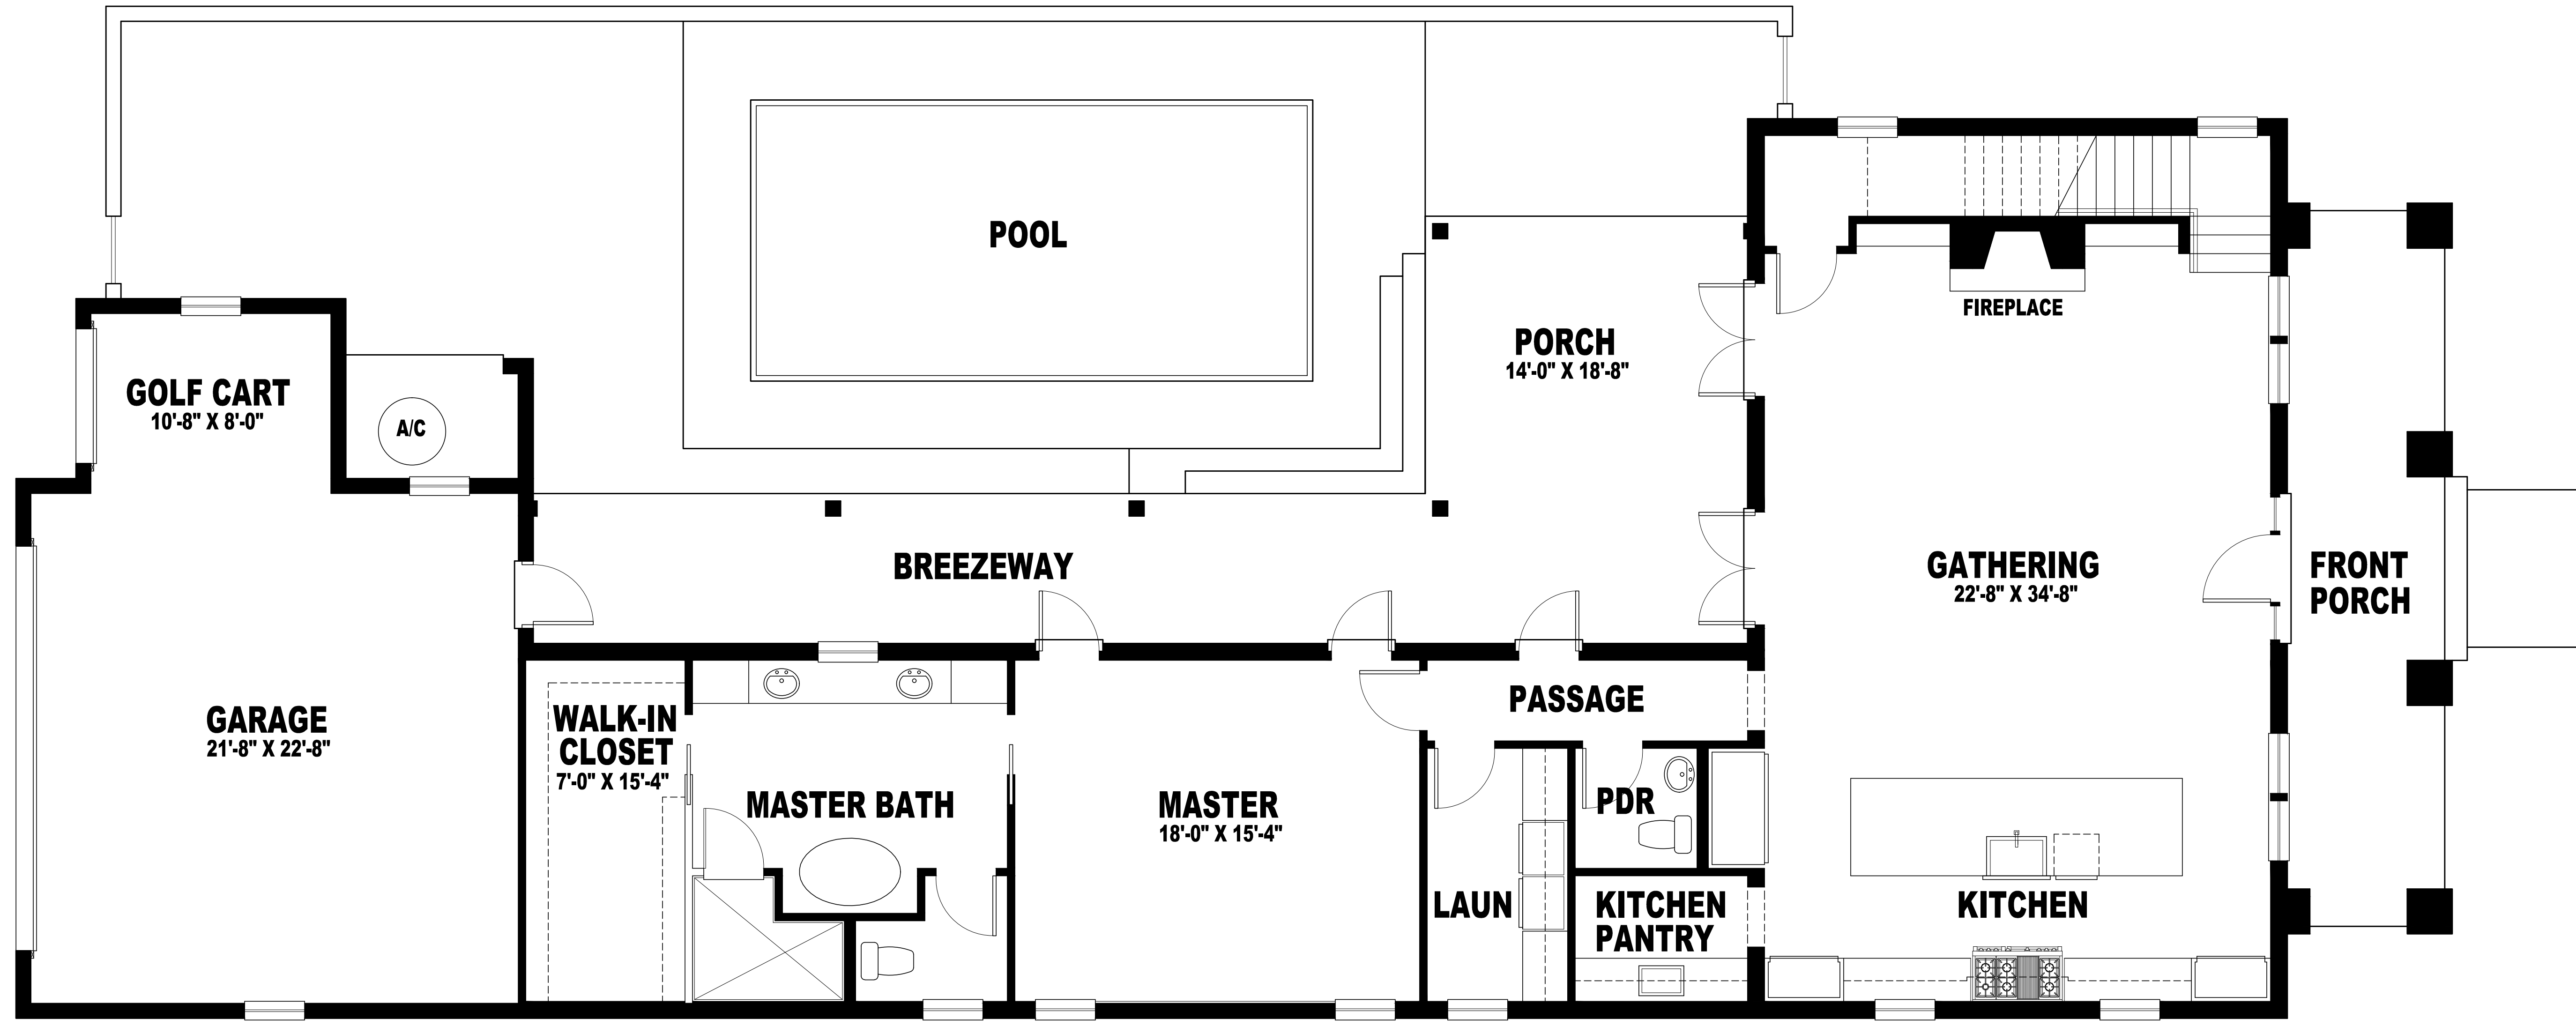

AREA CALCULATIONS

LOT AREA	7,750 SF
BUILDING AREA	
FIRST FLOOR	1871
SECOND FLOOR	819
TOTAL LIVING	2690 SF
GARAGE	632
FRONT PORCH	223
REAR PORCH	261
BREEZEWAY	258
STAIR/MECHANICAL	108
TOTAL	4172

FIRST FLOOR PRESENTATION FLOOR PLAN

1/4"=1'-0"

