



COTTAGES ON 11th AVE
MT. DORA FLORIDA

JOB NUMBER

DATE


SHEET

DRAWN

REVISIONS

OF

CHECKED

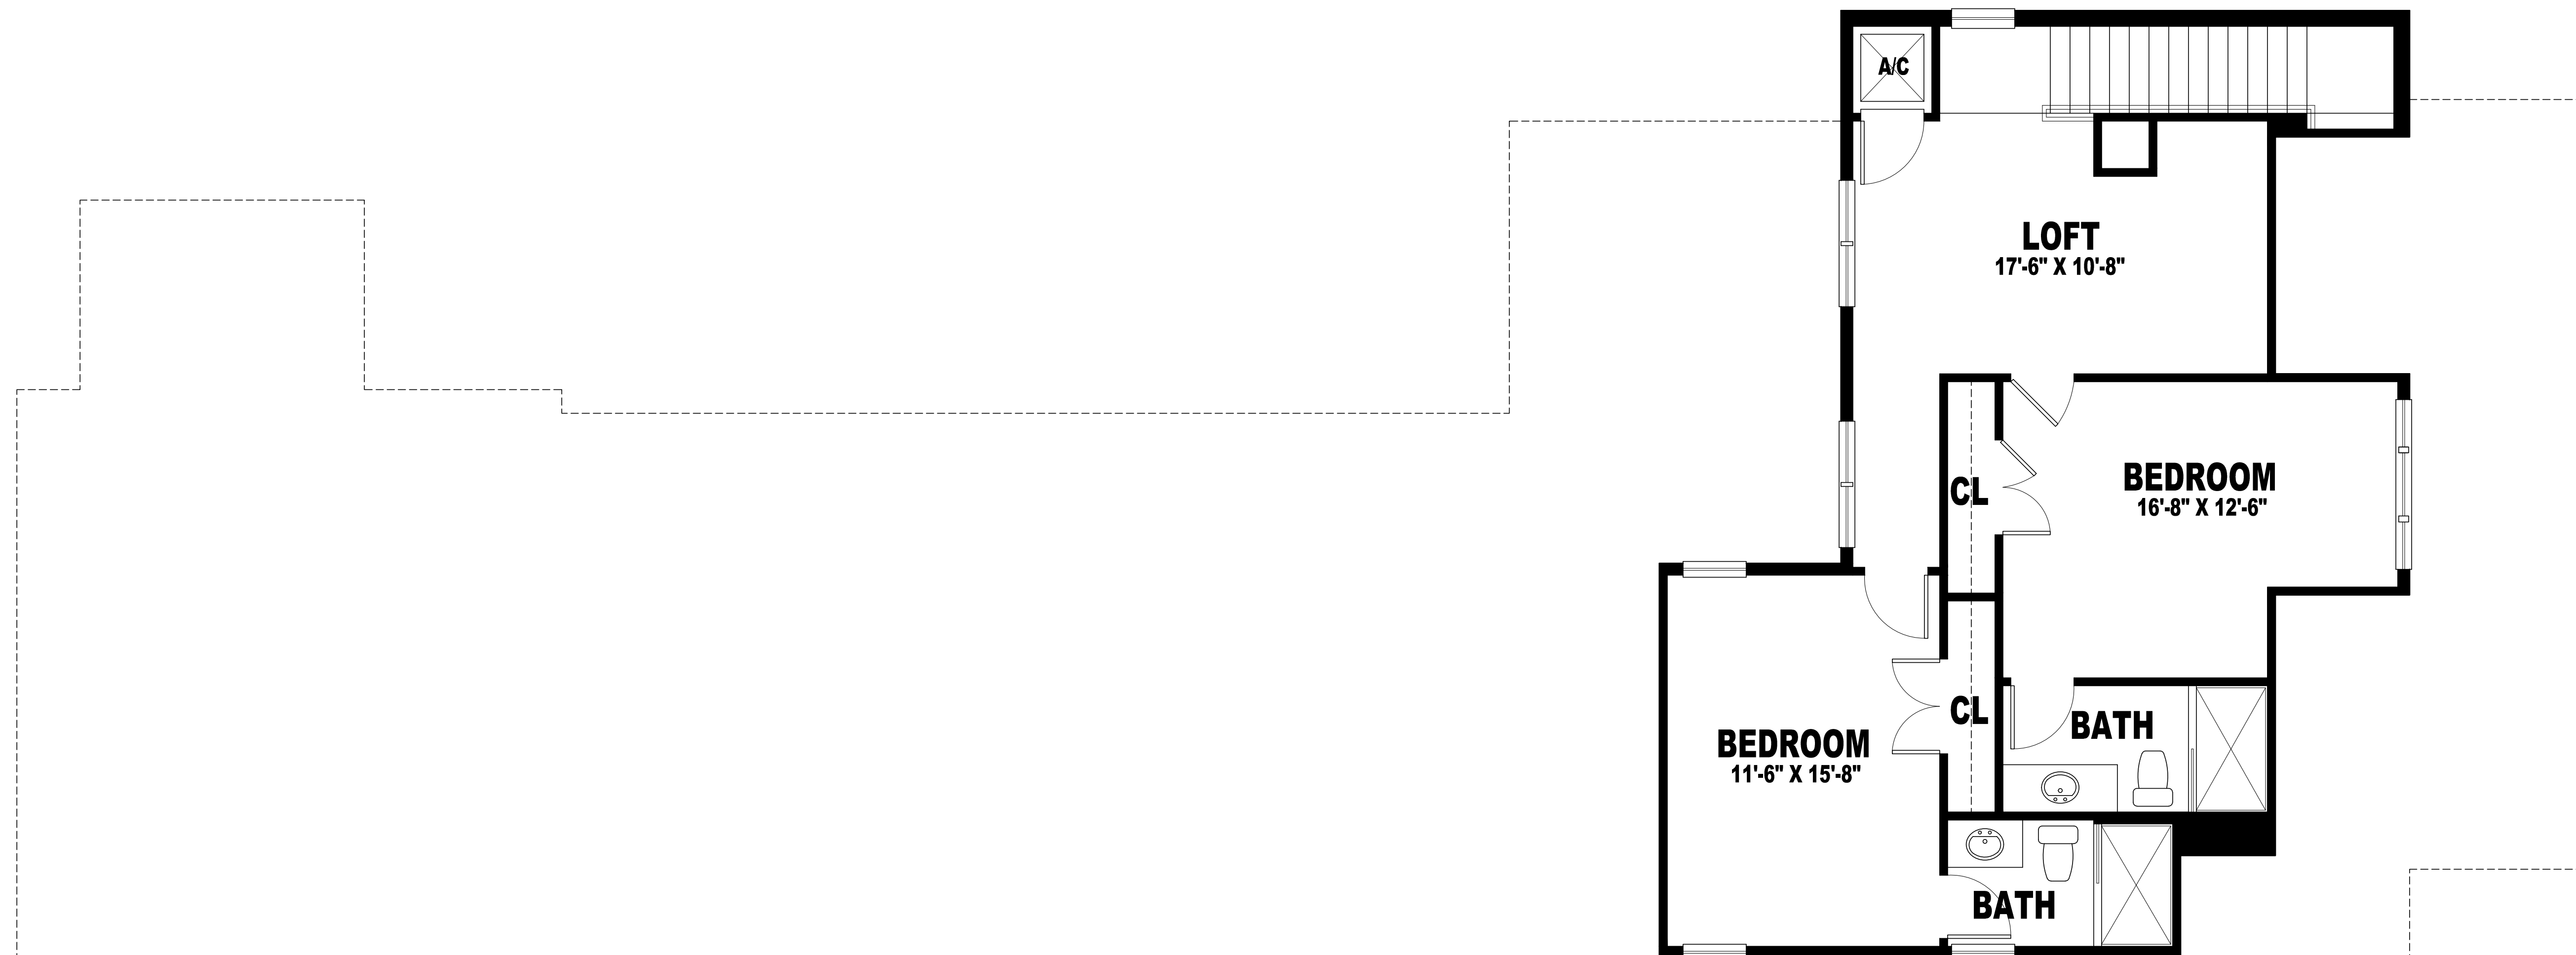

SECOND FLOOR PRESENTATION FLOOR PLAN

1/4"=1'-0"

