






FIRST FLOOR PLAN
SCALE: 1/8" = 1'-0"
TOTAL A/C: 2,998 SF

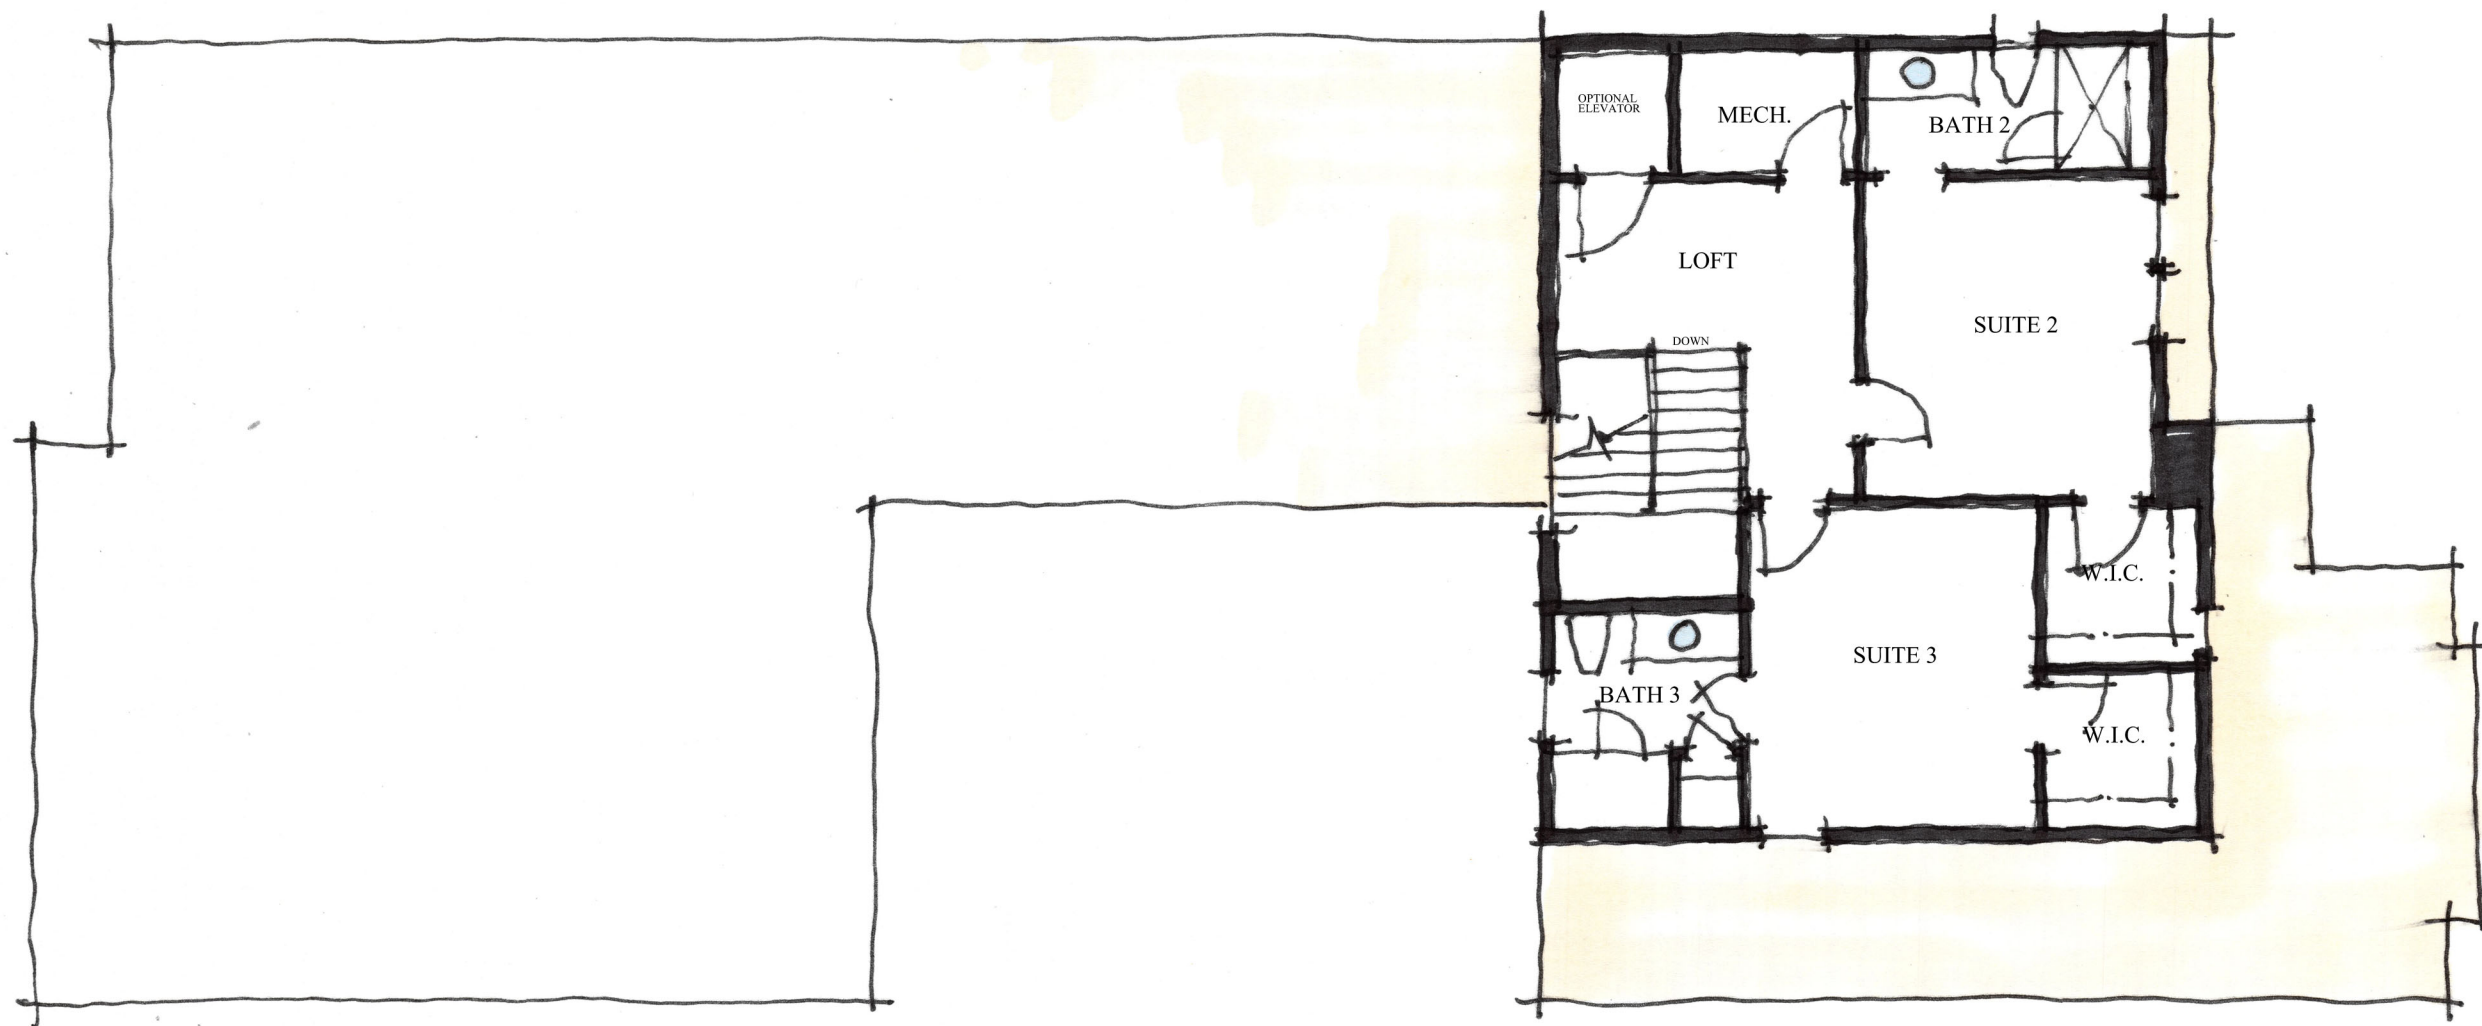

SECOND FLOOR PLAN
SCALE: 1/8" = 1'-0"